


SELF CLOSING SAFETY GATE C/W ENCASED SPRING

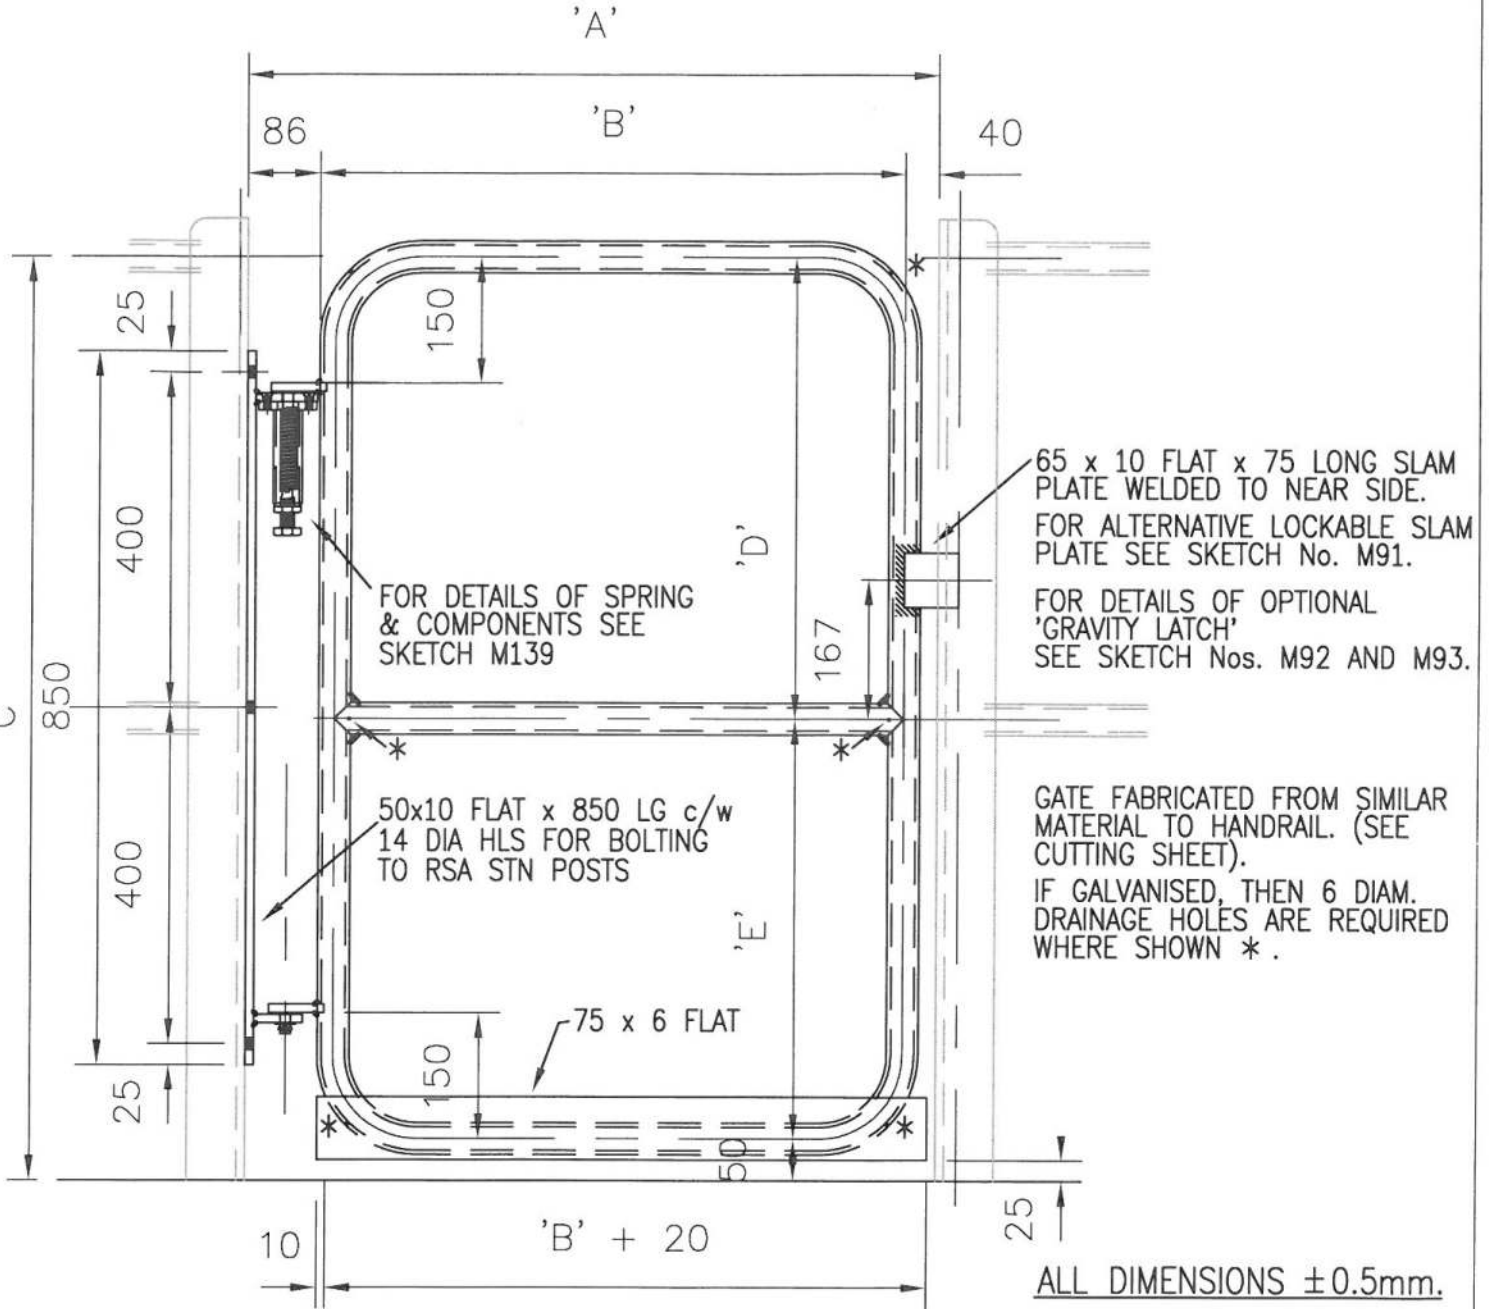

ELEVATION ON GATE (FROM PLATFORM SIDE).

ALL WELDS TO BE 3mm FILLET (MIN.).

		A	B	C	D	E
No. REQUIRED AS DRAWN	MARKED					
No. REQUIRED OPP. HAND	MARKED					

GATE FABRICATED FROM

FINISH :-

L/K JOB No.



103 Airport Road West
Belfast
BT3 9ED
Tel: 02890 454599

DRAWN BY:~ D.R.FOULGER	SKETCH No:~ M145
AUTHORISED BY:~	
DATE ~ 17/1/07	ISSUE:~ 00