


MATERIAL: AS NOTED

FINISH:

## SELF CLOSING SAFETY GATE. C/W ENCASED SPRING

ALL DIMENSIONS ±0.5mm.

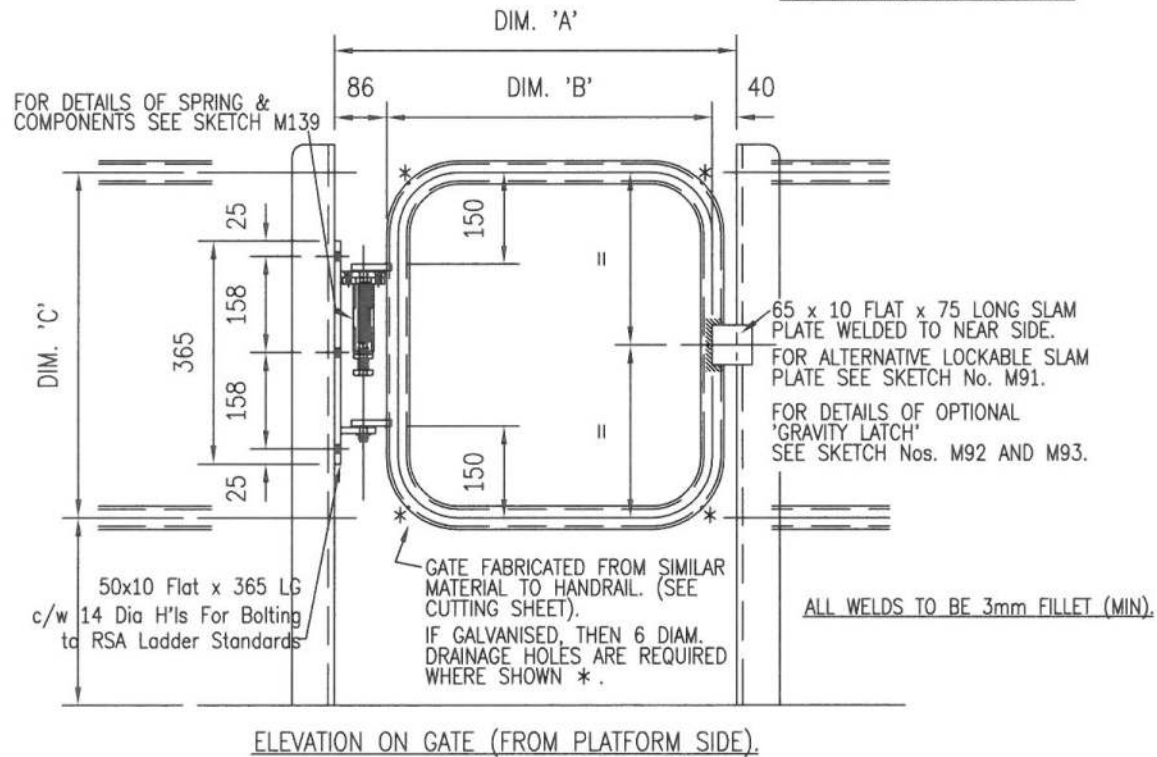

No. REQUIRED AS DRAWN	MARKED	A =	B =	C =
No. REQUIRED OPP. HAND	MARKED	A =	B =	C =

GATE FABRICATED FROM .....  
FINISH :- .....



103 Airport Road West  
Belfast  
BT3 9ED  
Tel: 02890 454599

**DO NOT SCALE**

**IF IN DOUBT ASK**

REF. DRGS.

SUBJECT SINGLE LEAF GATE

FIXING CLIPS  
SADDLE/STANDARD

No OFF	TYPE	No OFF	TYPE

SCALE 1:20

No. OF  
PANELS

DRAWN BY RSC DATE 16/08/10

CLIENT:

ISSUE	DATE	ISSUE	DATE	ISSUE	ISSUED FOR	DATE
02		01		00		05.09.09

CHECKED BY AC APPROVED L.Mc.

DRG. No. LKFL-STD-81 00