


MATERIAL:

FINISH:

DETAIL OF STANDARD TOP CLIP.

(TO BE USED ON ALL TYPES OF DIAMOND PATTERN FLOORING)

CLIPS TO BE MADE FROM 25 x 3 M.S. FLAT TO BS EN 10025 GRADE S275JR.
OR BS1449 GRADE HR15 U.N.O.

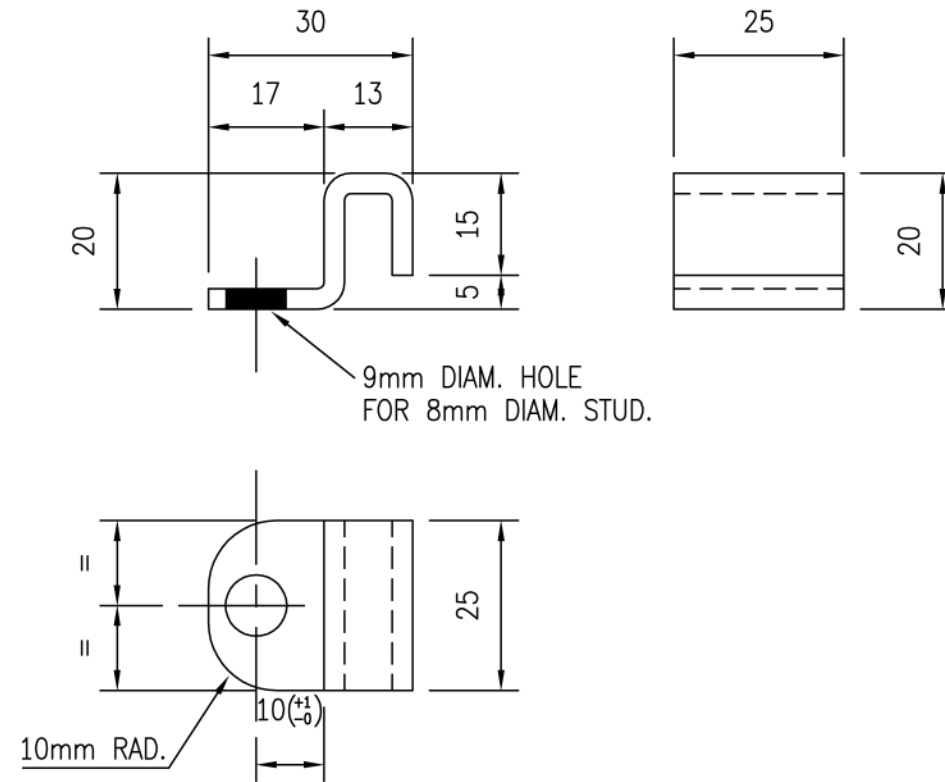

ALL DIMENSIONS $\pm 1.0\text{mm}$ U.N.O.



103 Airport Road West
Belfast
BT3 9ED
Tel: 02890 454599

DO NOT SCALE

IF IN DOUBT ASK

REF. DRGS.

SUBJECT STANDARD TOP CLIP

FIXING CLIPS
SADDLE/STANDARD

No OFF	TYPE	No OFF	TYPE

SCALE 1:20 No. OF PANELS

DRAWN BY RSC DATE 16/08/10

CHECKED BY AC APPROVED L.Mc.

CLIENT:

ISSUE	DATE	ISSUE	DATE	ISSUE	DATE
02		01		00	

ISSUED FOR

DATE

05.09.09

DRG. No. LKFL-STD-62 ISSUE 00