


MATERIAL:

FINISH:

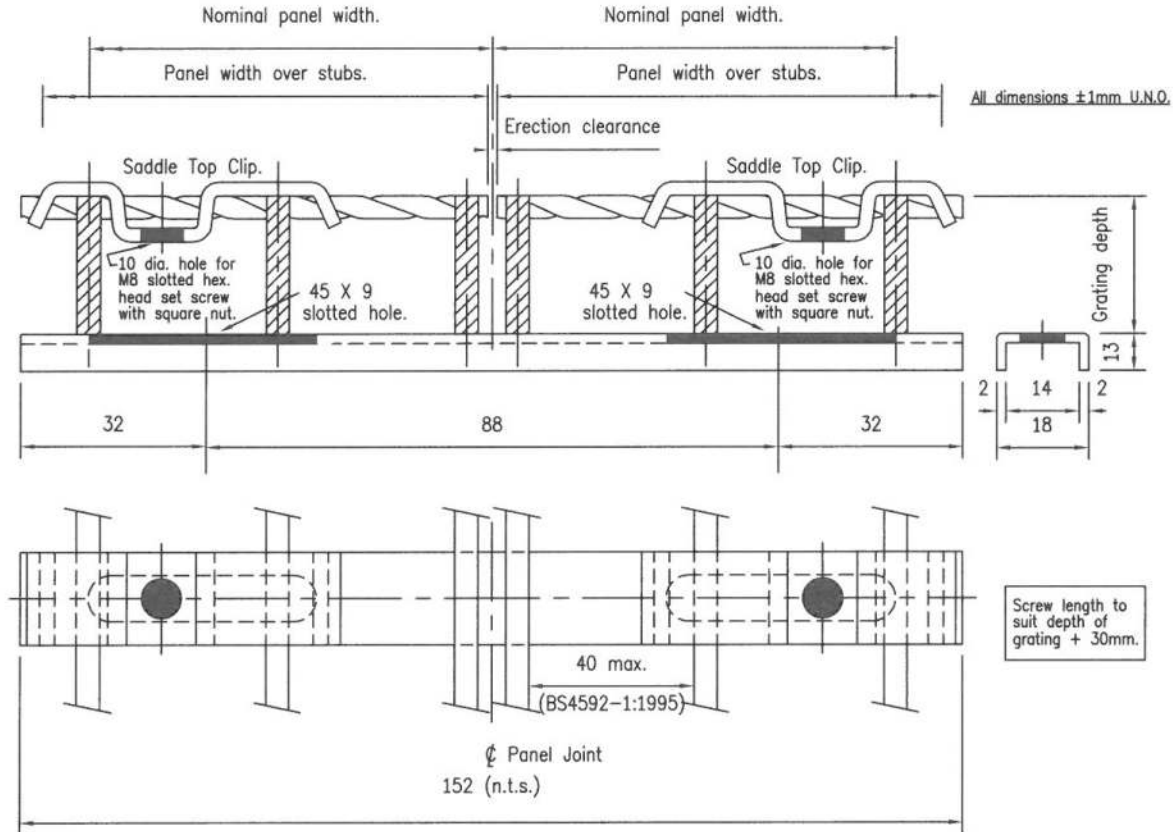

Finish :- Galvanised.  
 Material :- Low carbon steel to BS EN 10025 Gr. S275JR.  
 For use with type 'N' (30 crs), type 'W' (41 crs) & type 'E' (33 crs) gratings.

LIONWELD KENNEDY PANEL JOINT DOUBLE SADDLE CLAMPS  
 c/w 2 No. MB SLOTTED HEX. HEAD SET SCREWS WITH SQ. NUTS.



103 Airport Road West  
 Belfast  
 BT3 9ED  
 Tel: 02890 454599

**DO NOT SCALE**

**IF IN DOUBT ASK**

REF. DRGS.

SUBJECT STANDARD PANEL JOINTING CLIP

FIXING CLIPS  
 SADDLE/STANDARD

No OFF	TYPE	No OFF	TYPE

SCALE 1:20 No. OF PANELS

DRAWN BY RSC DATE 16/08/10

CLIENT:

ISSUE	DATE	ISSUE	DATE	ISSUE	ISSUED FOR	DATE
02		01		00		05.09.09

CHECKED BY AC APPROVED L.Mc.

DRG. No. LKFL-STD-72 00